

SITE PLAN

A-SP





FRONT ELEVATION

A-1





RIGHT SIDE ELEVATION

A-2





REAR ELEVATION

A-3






LEFT SIDE ELEVATION

A-4




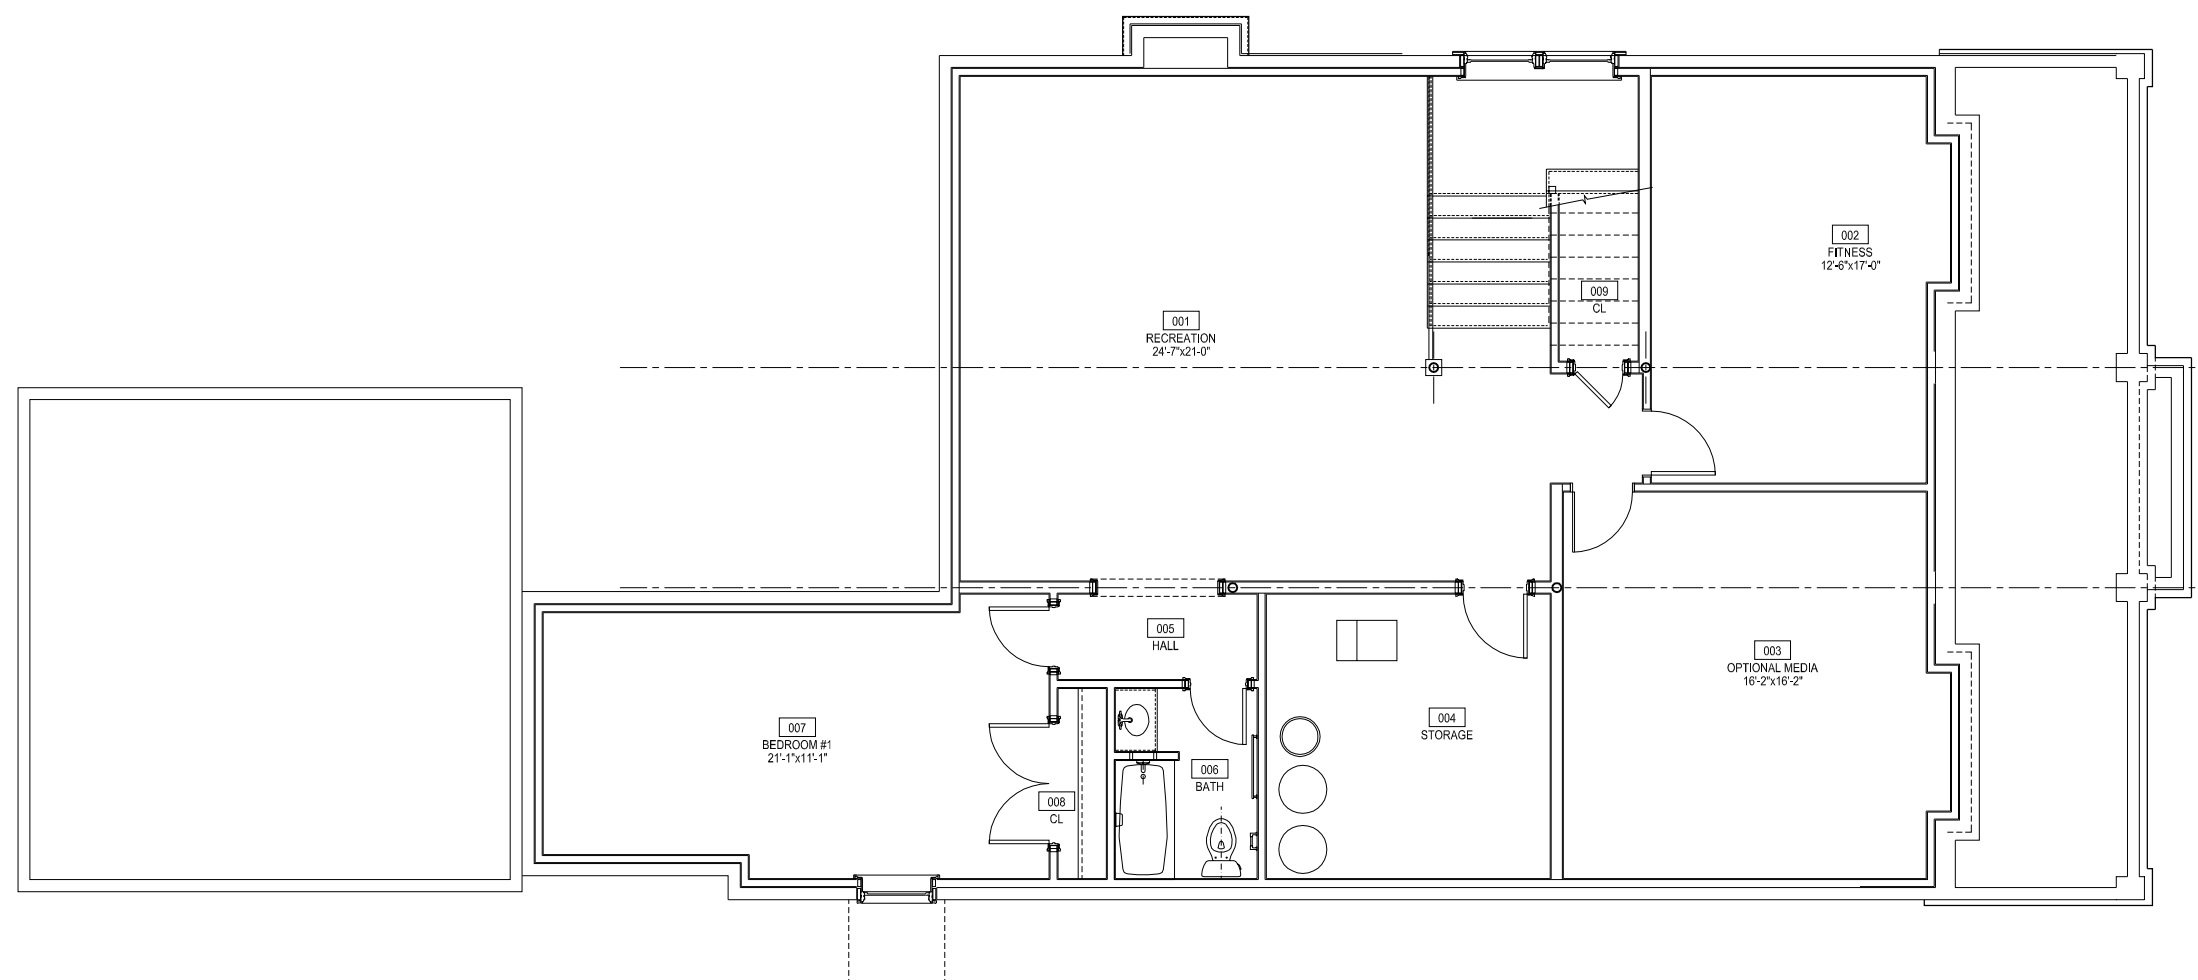

BASEMENT PLAN - 1,572 SF

A-5




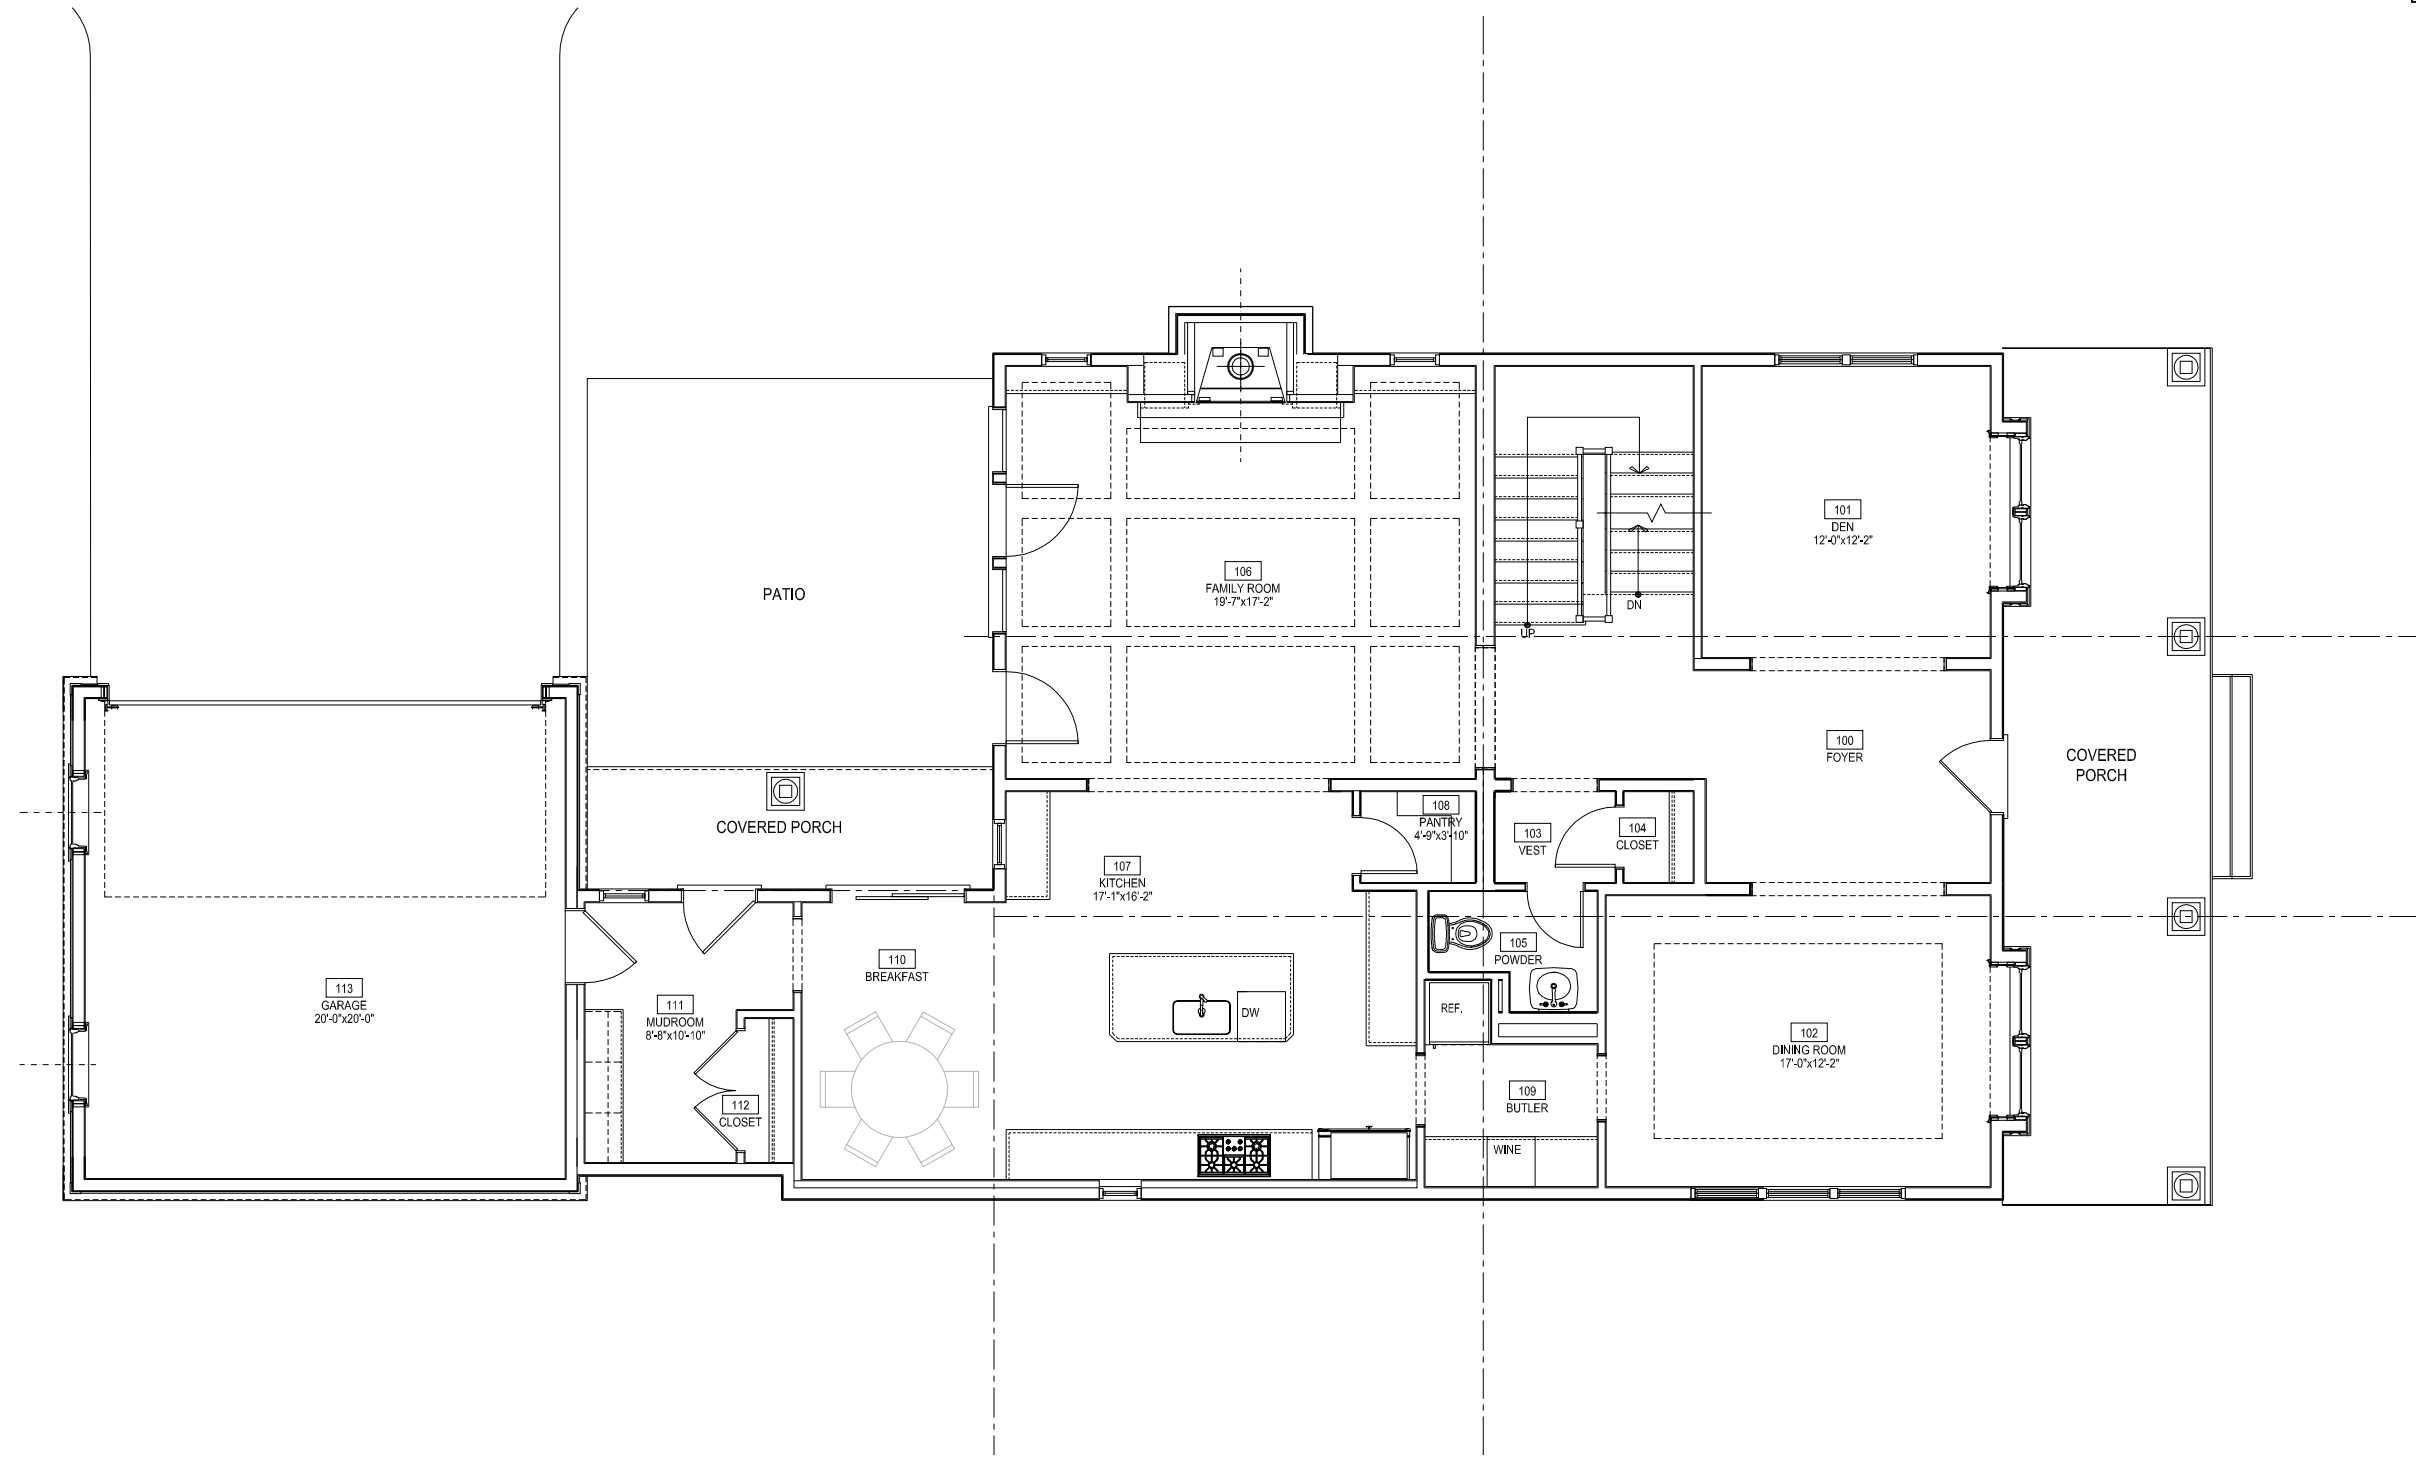

FIRST FLOOR W/ ATTACHED GARAGE - 1,714 S.F. (HOUSE), 400 S.F. (GARAGE)

A-6




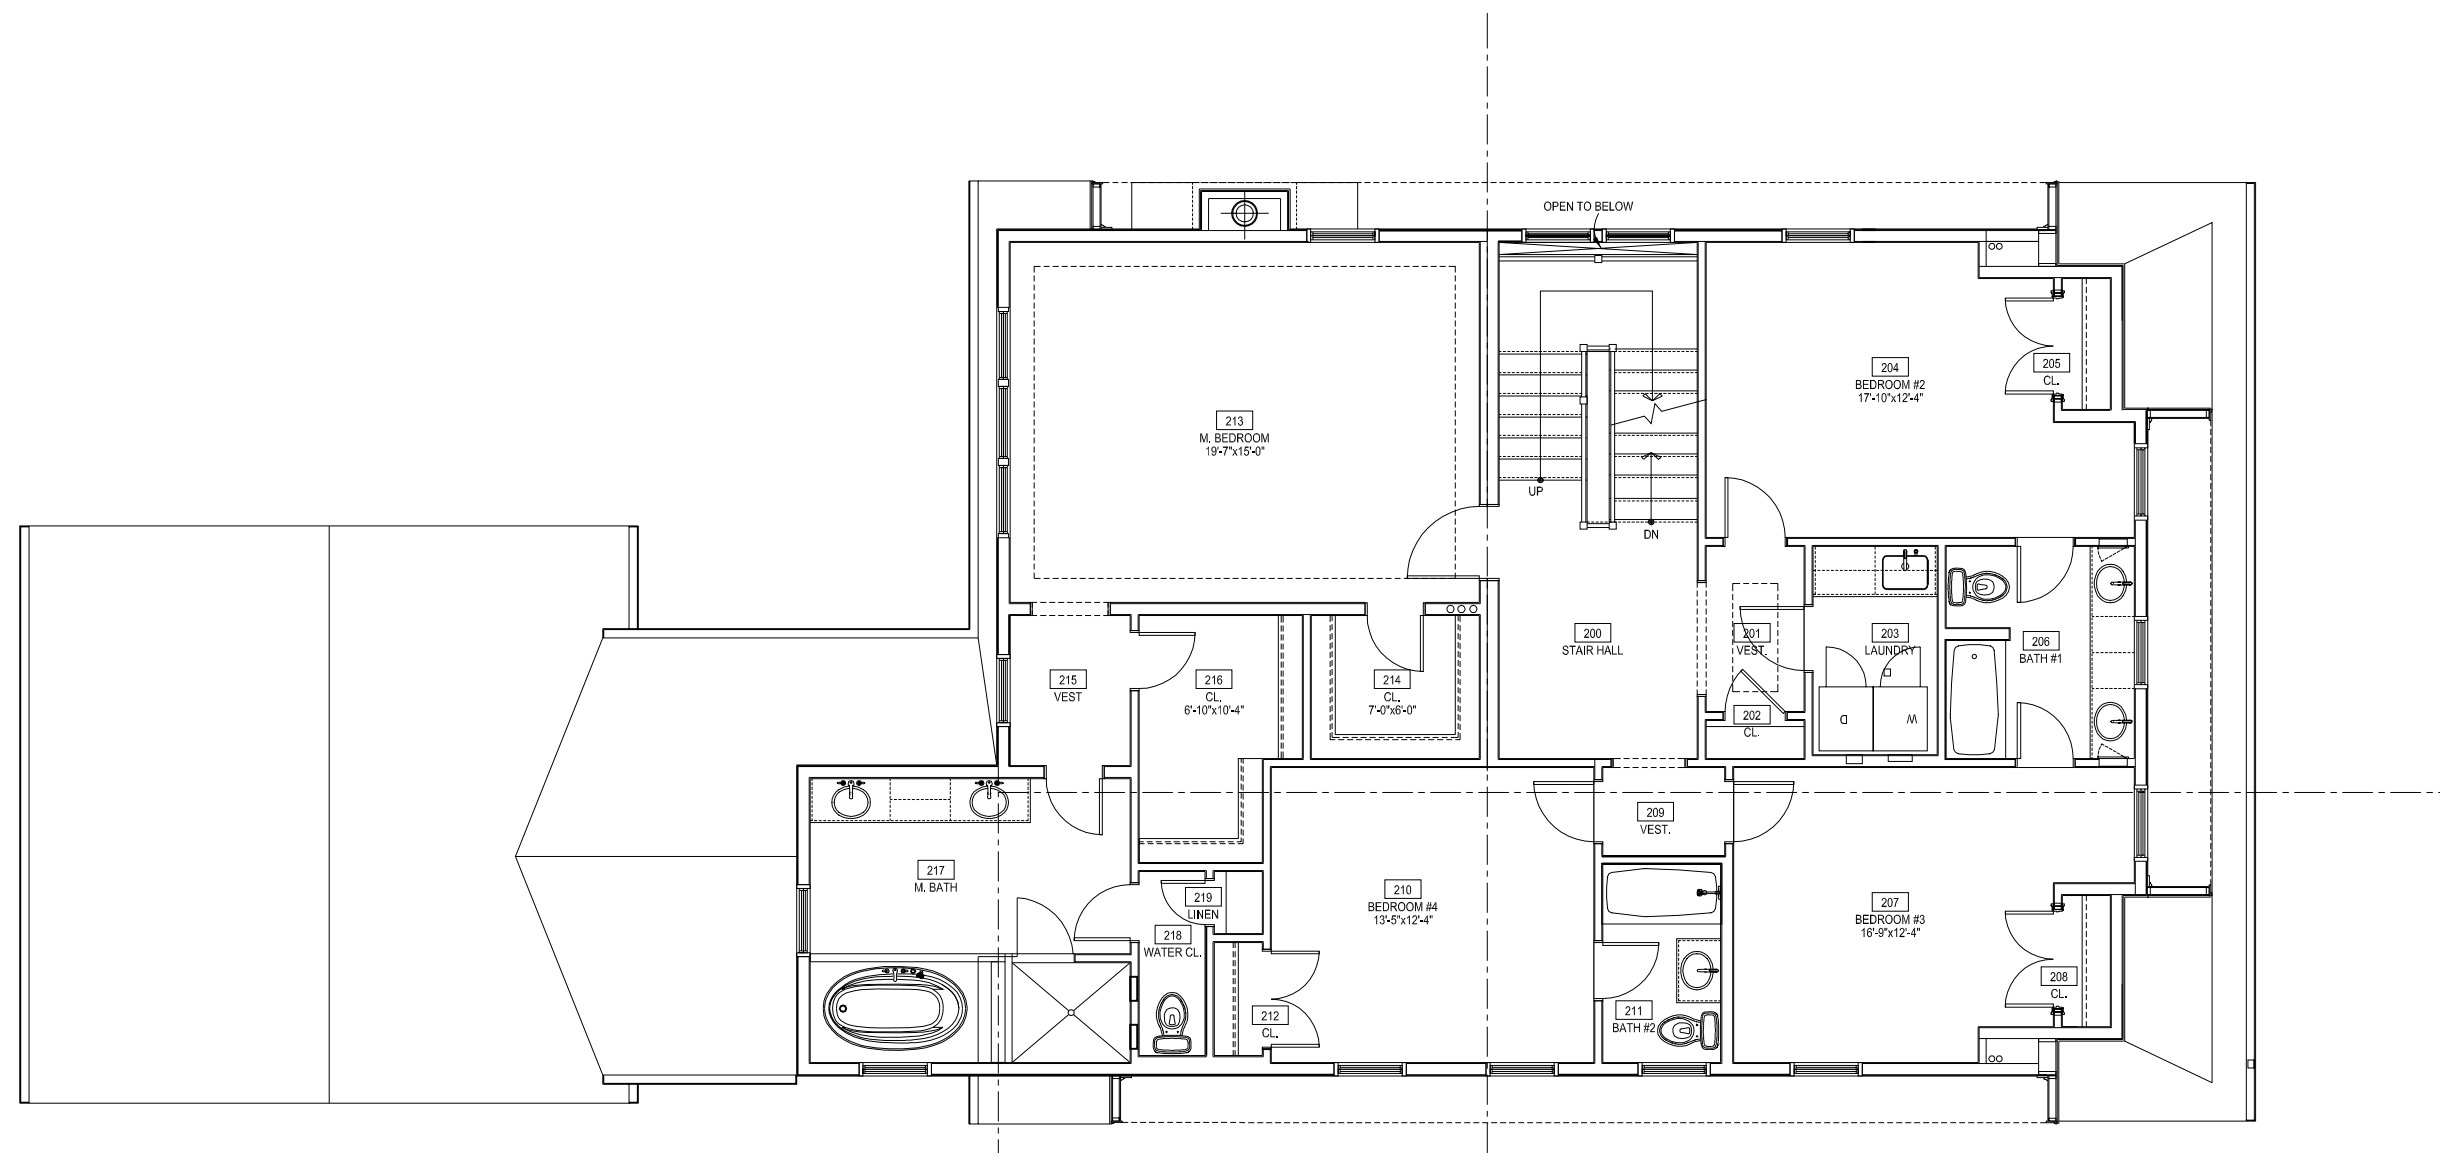

SECOND FLOOR - 1,753 S.F.

A-7




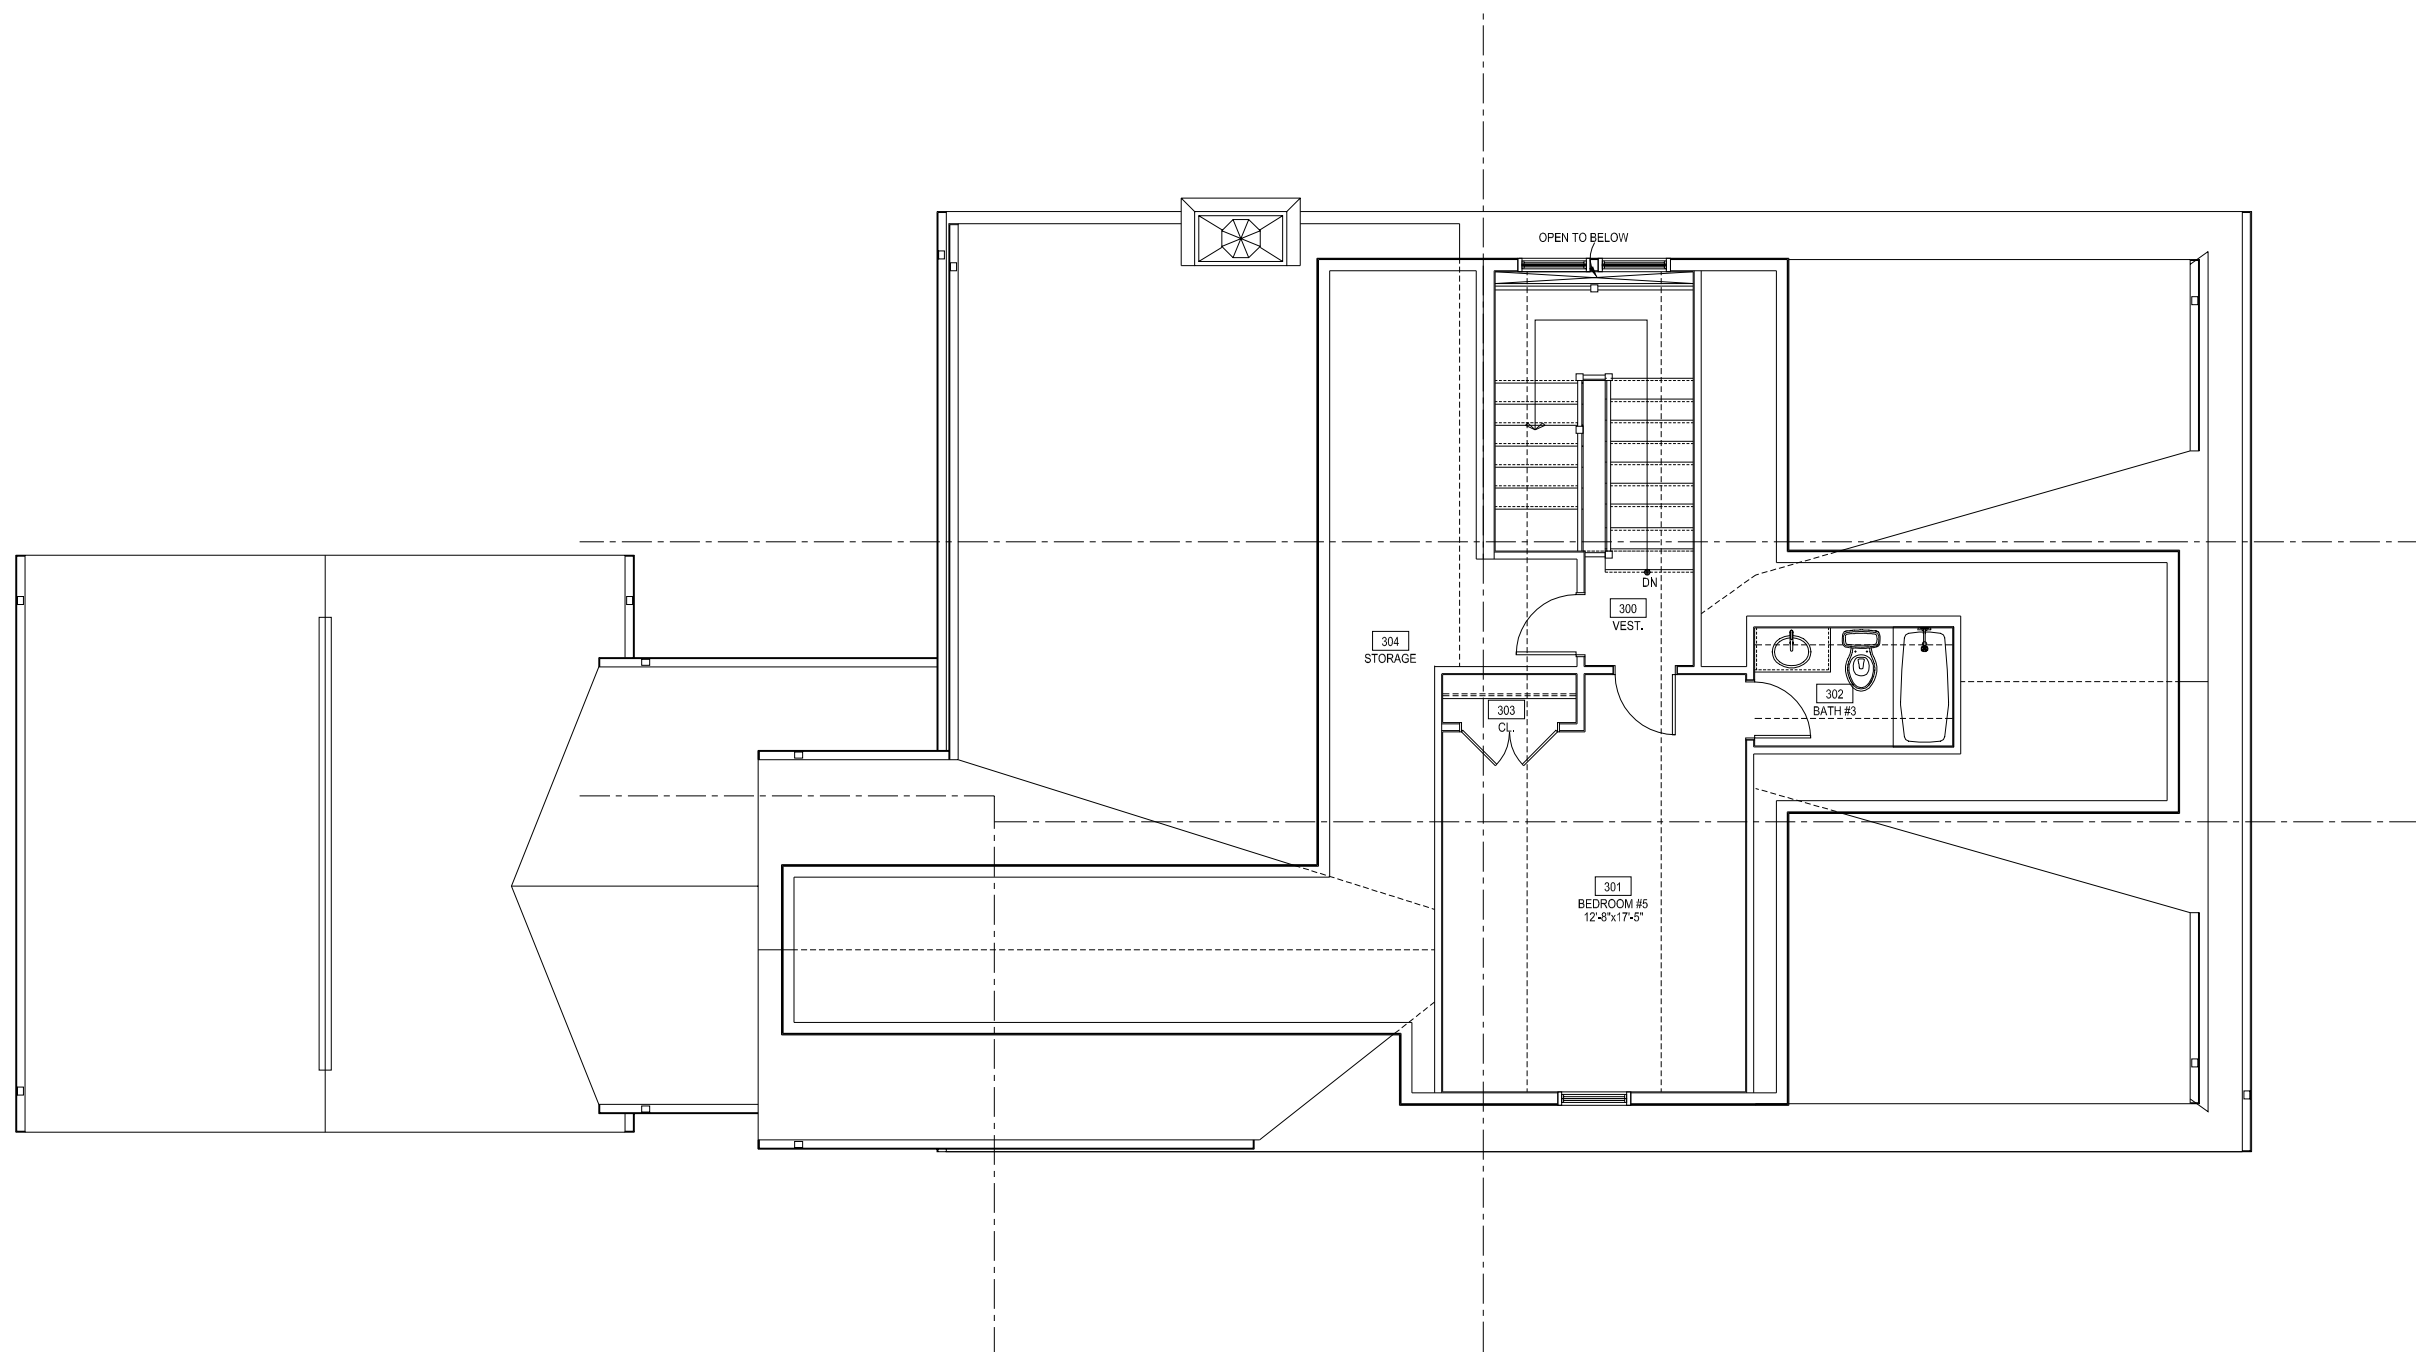

ATTIC - 313 S.F.

A-8



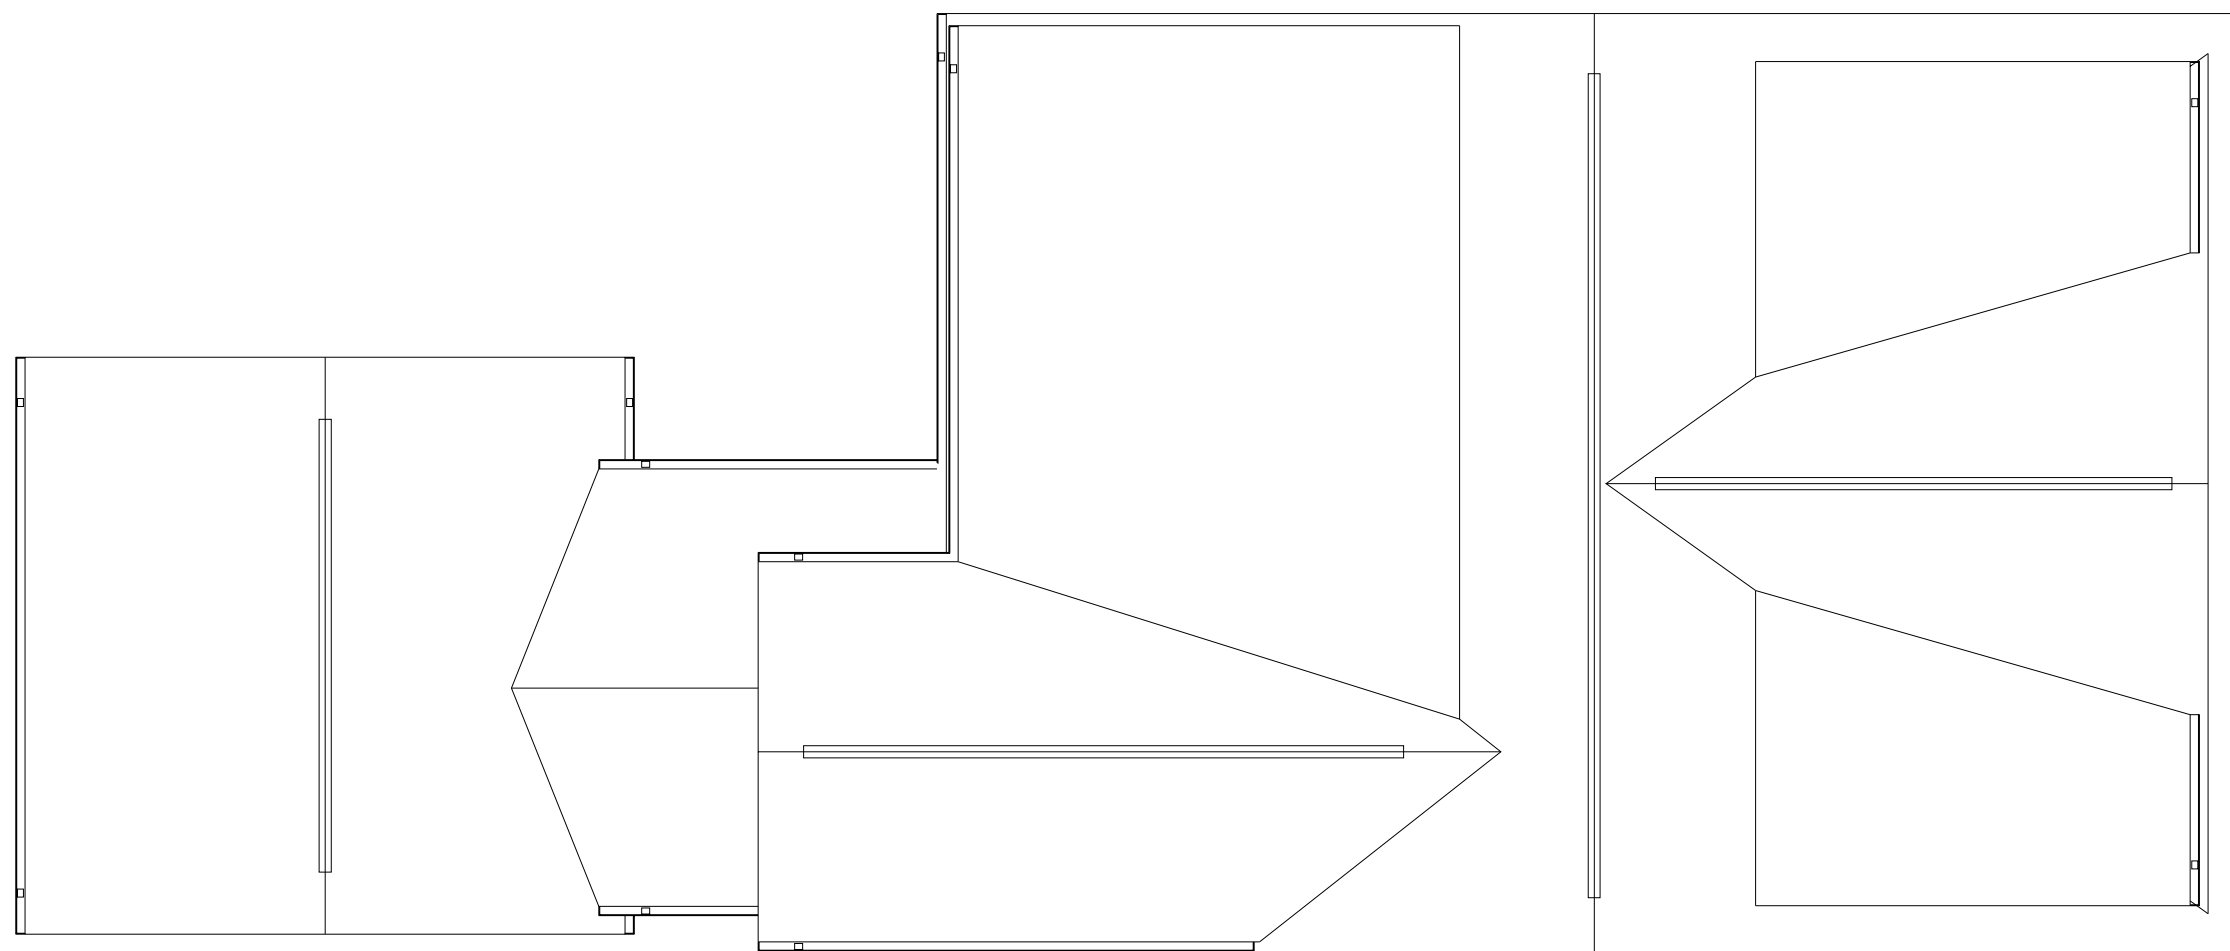

ROOF PLAN

