



**GRAHAM
LANDSCAPE
ARCHITECTURE**

229 Prince George Street
Annapolis, MD 21401-1631
Balt. 410.268.4032 Wash. 301.858.5330
Fax 410.268.4032
www.grahamlandarch.com

REVISIONS


NO.	DATE	DESCRIPTION

PRICING SET

These drawings and specifications and the ideas represented thereby are and shall remain the property of the Landscape Architect. No part thereof shall be copied or used in connection with any work or project or by any other person for any purpose other than for the specific project for which they have been prepared and developed without the written consent of the Landscape Architect.

**ARWOOD
RESIDENCE**

2167 DUNMORE LN. NW
WASHINGTON, DC

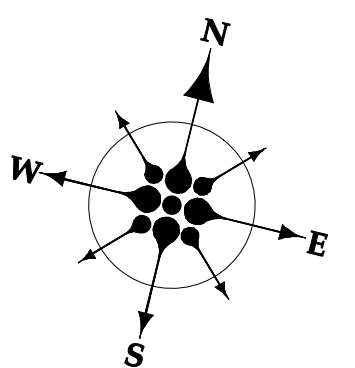


**GRADING
PLAN**

DRAWN BY: PMG
APPROVED BY: JPW
PROJECT #: 2801
SCALE: 1/8" = 1'-0"

G1.0

27 AUGUST 2008

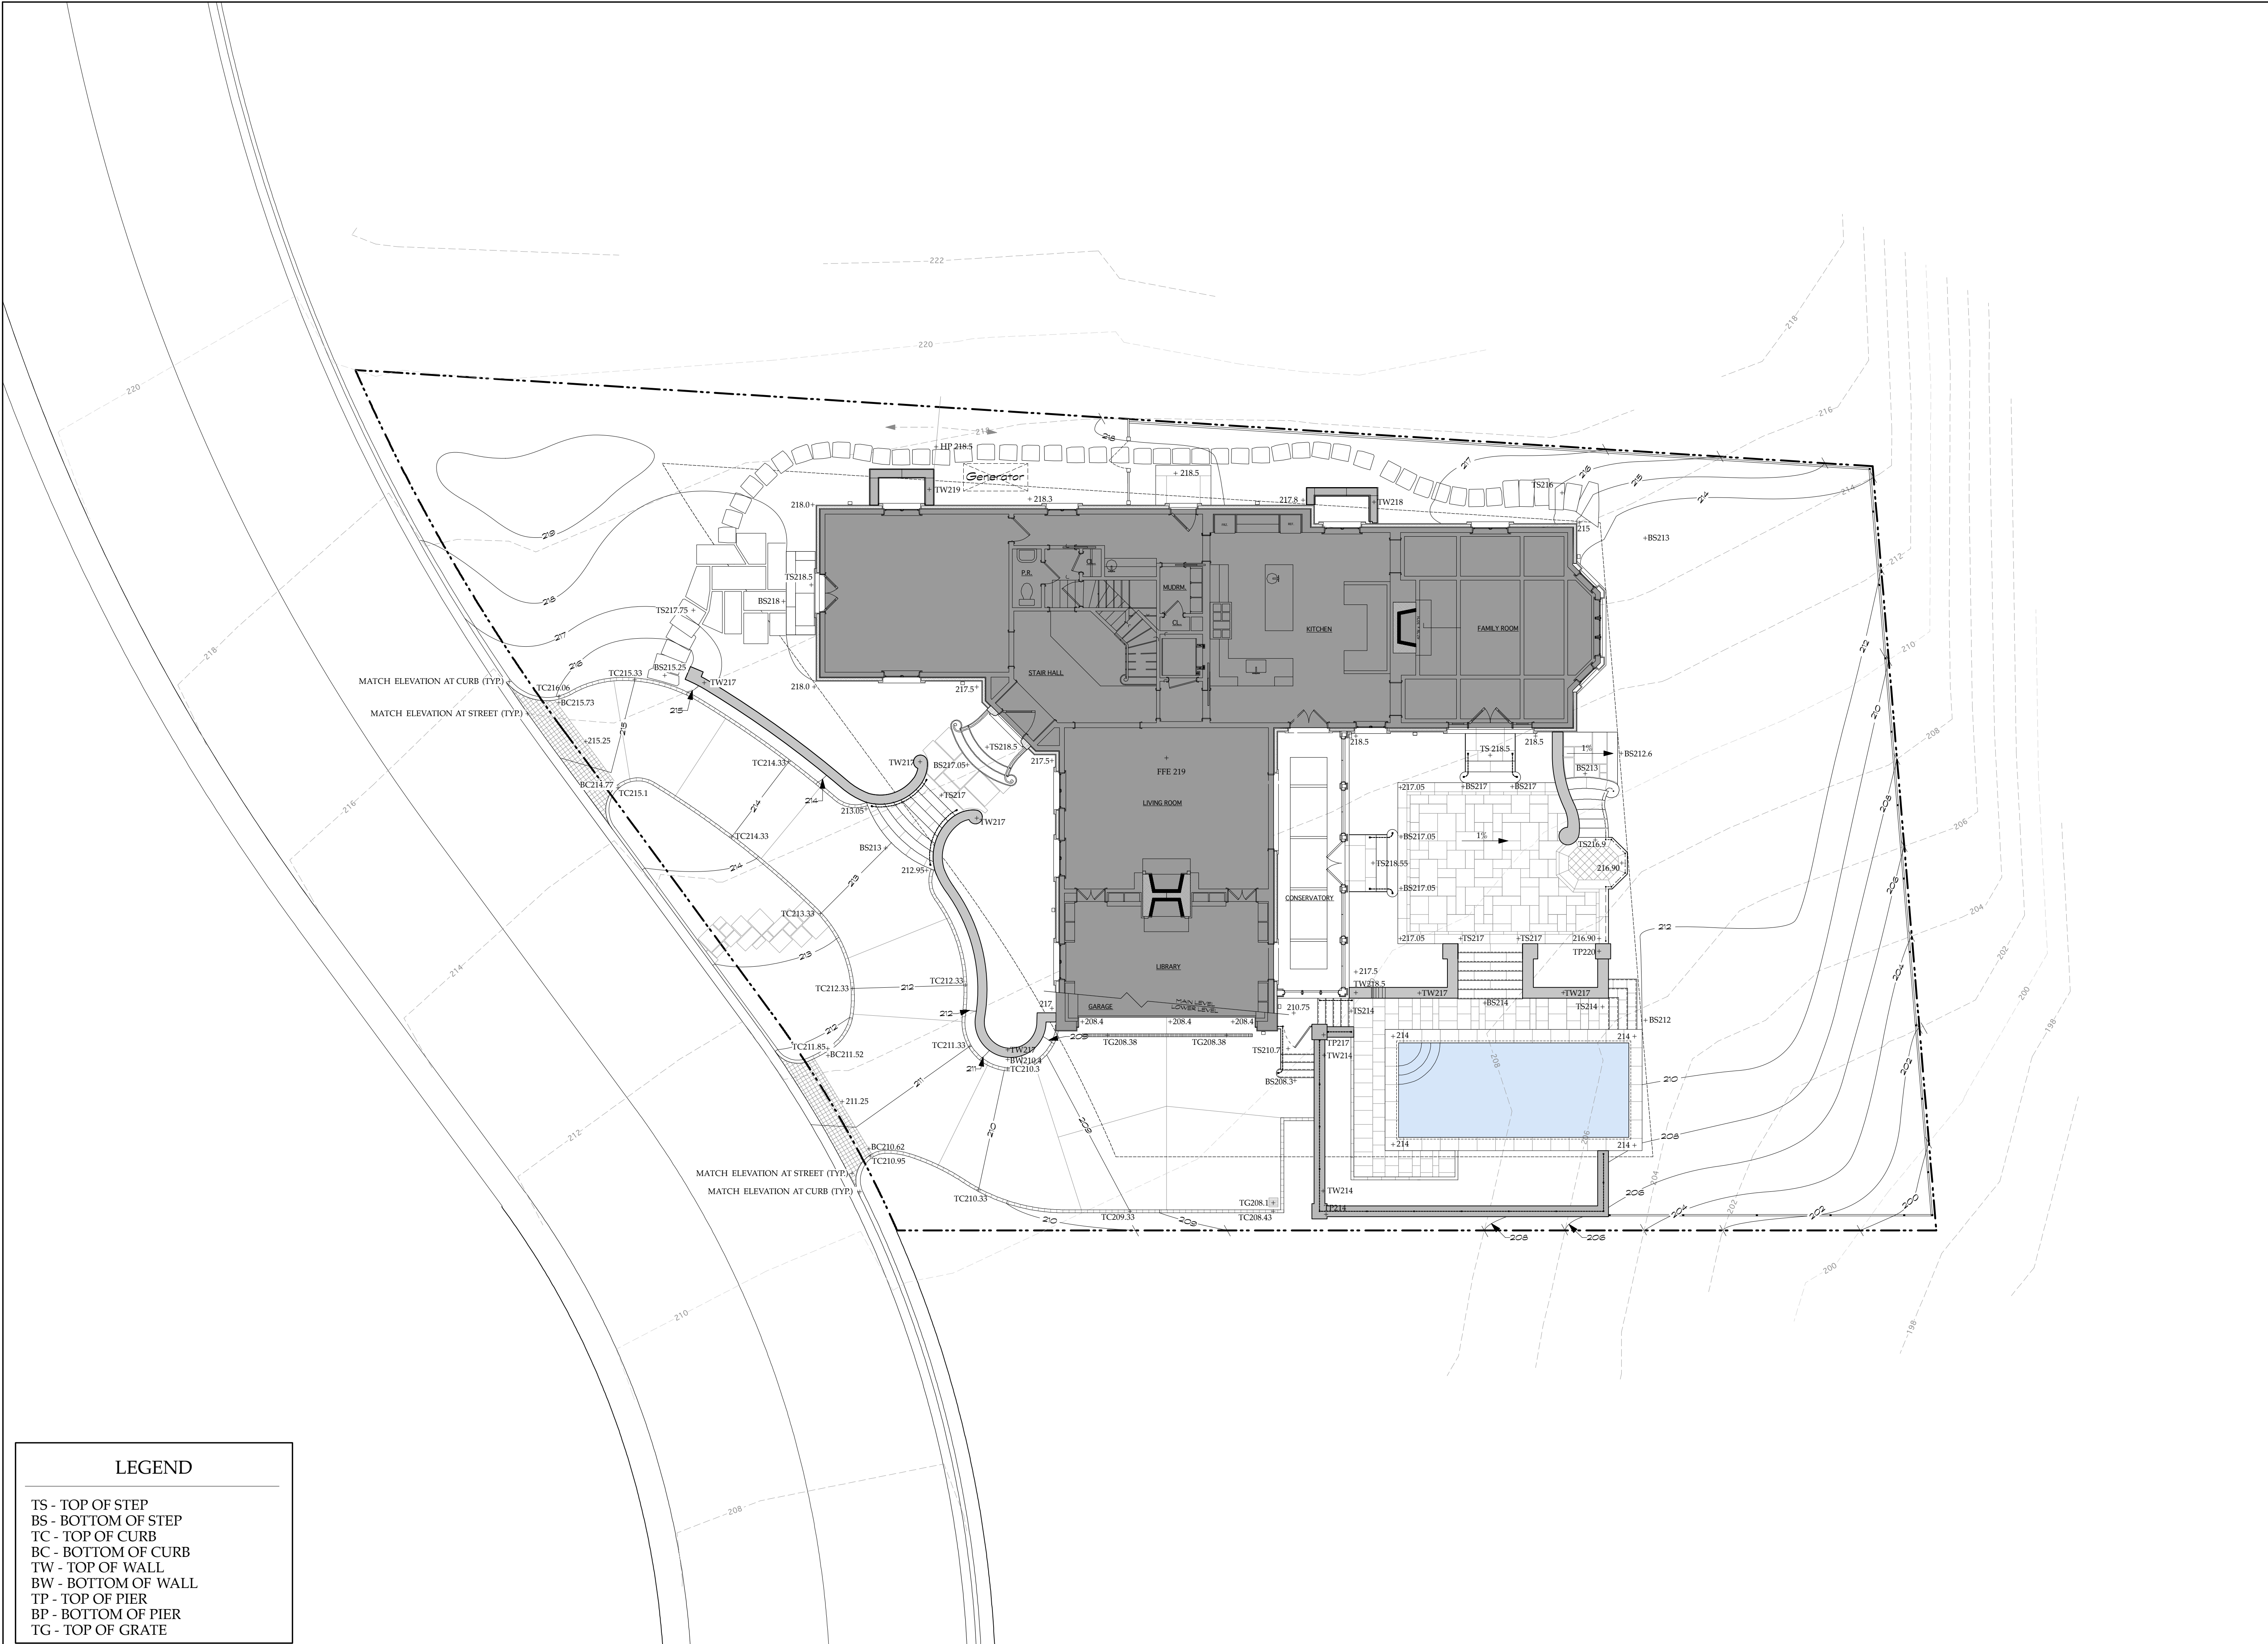

LEGEND

- TS - TOP OF STEP
- BS - BOTTOM OF STEP
- TC - TOP OF CURB
- BC - BOTTOM OF CURB
- TW - TOP OF WALL
- BW - BOTTOM OF WALL
- TP - TOP OF PIER
- BP - BOTTOM OF PIER
- TG - TOP OF GRATE